


ONE STORY

Roof Pitch _____ /12


Roof Covering _____

Sheathing _____


Trusses _____

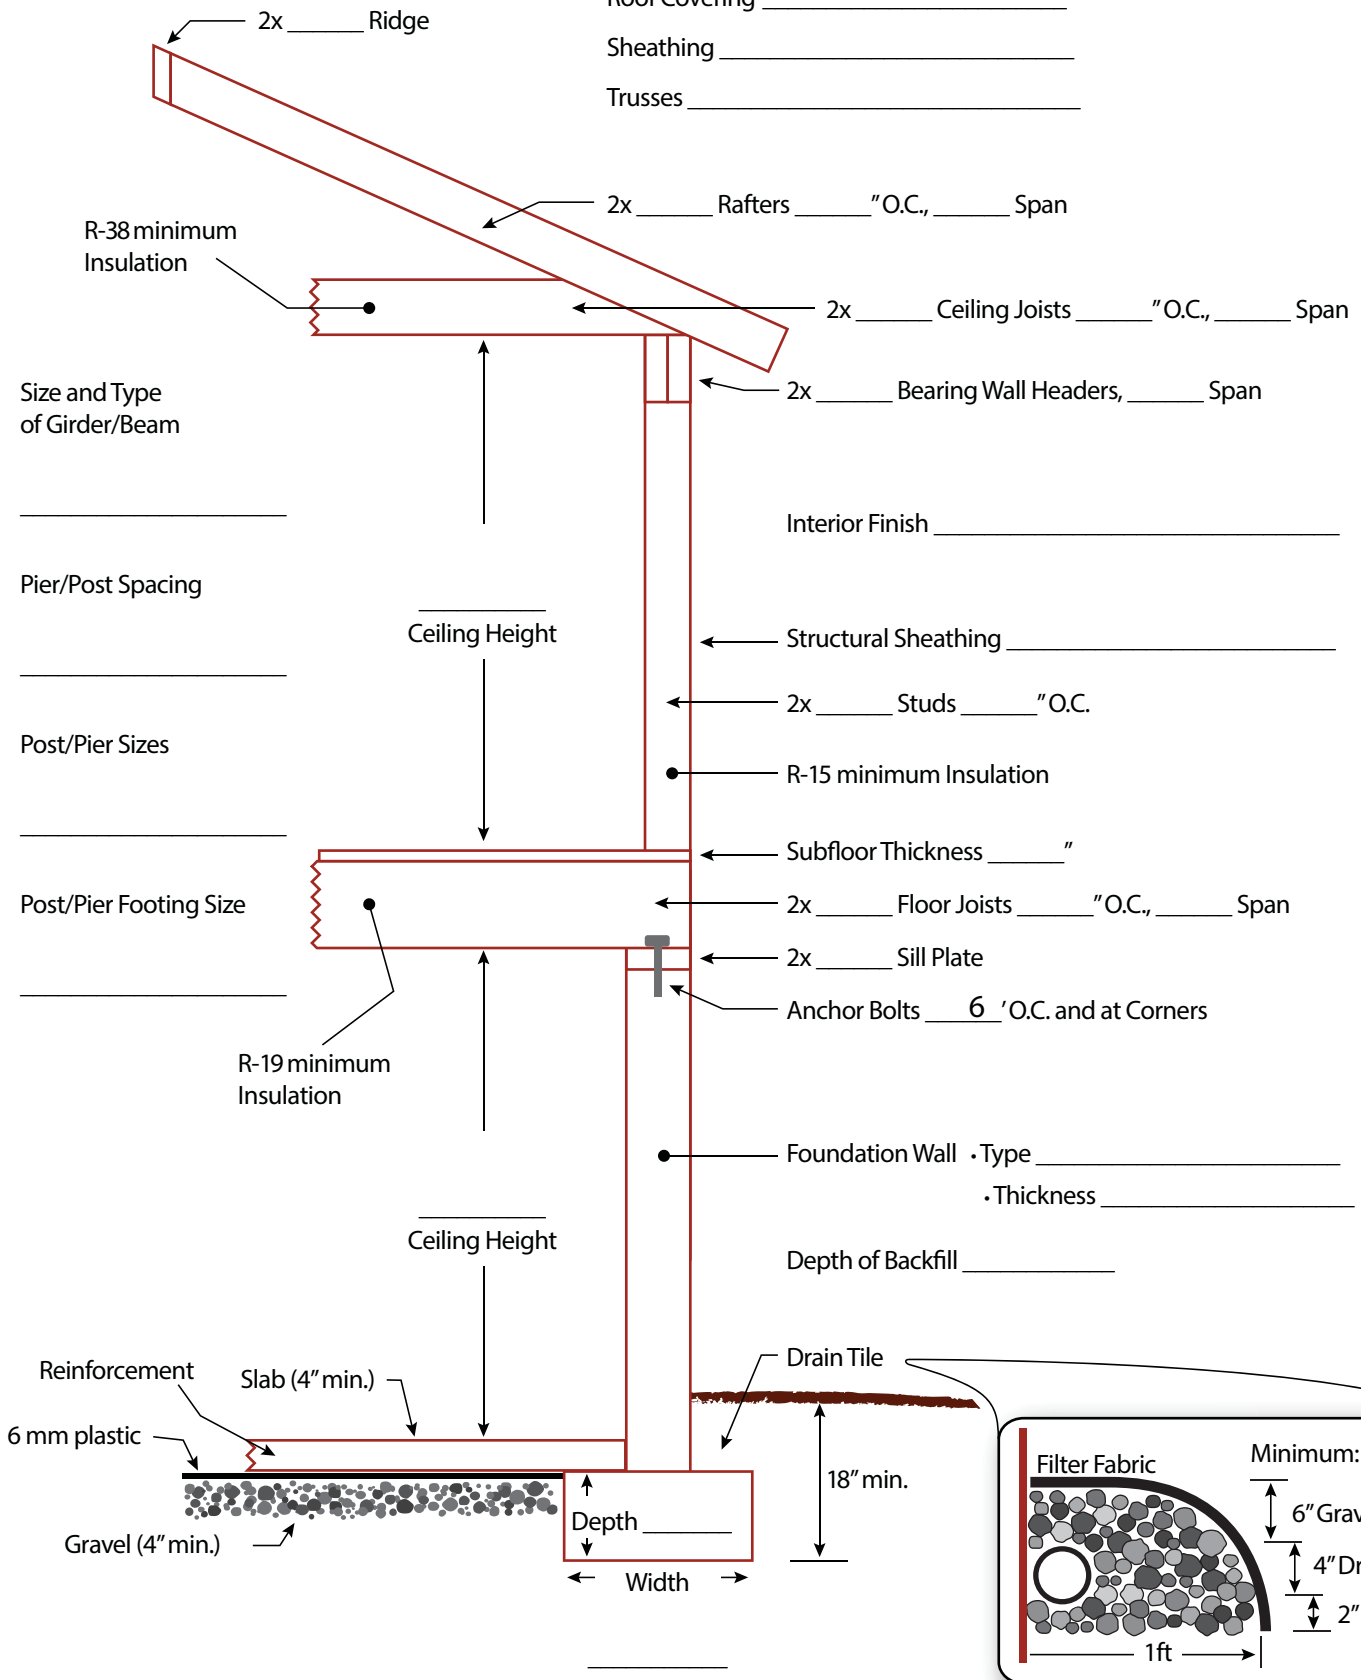

ONE STORY on CRAWL

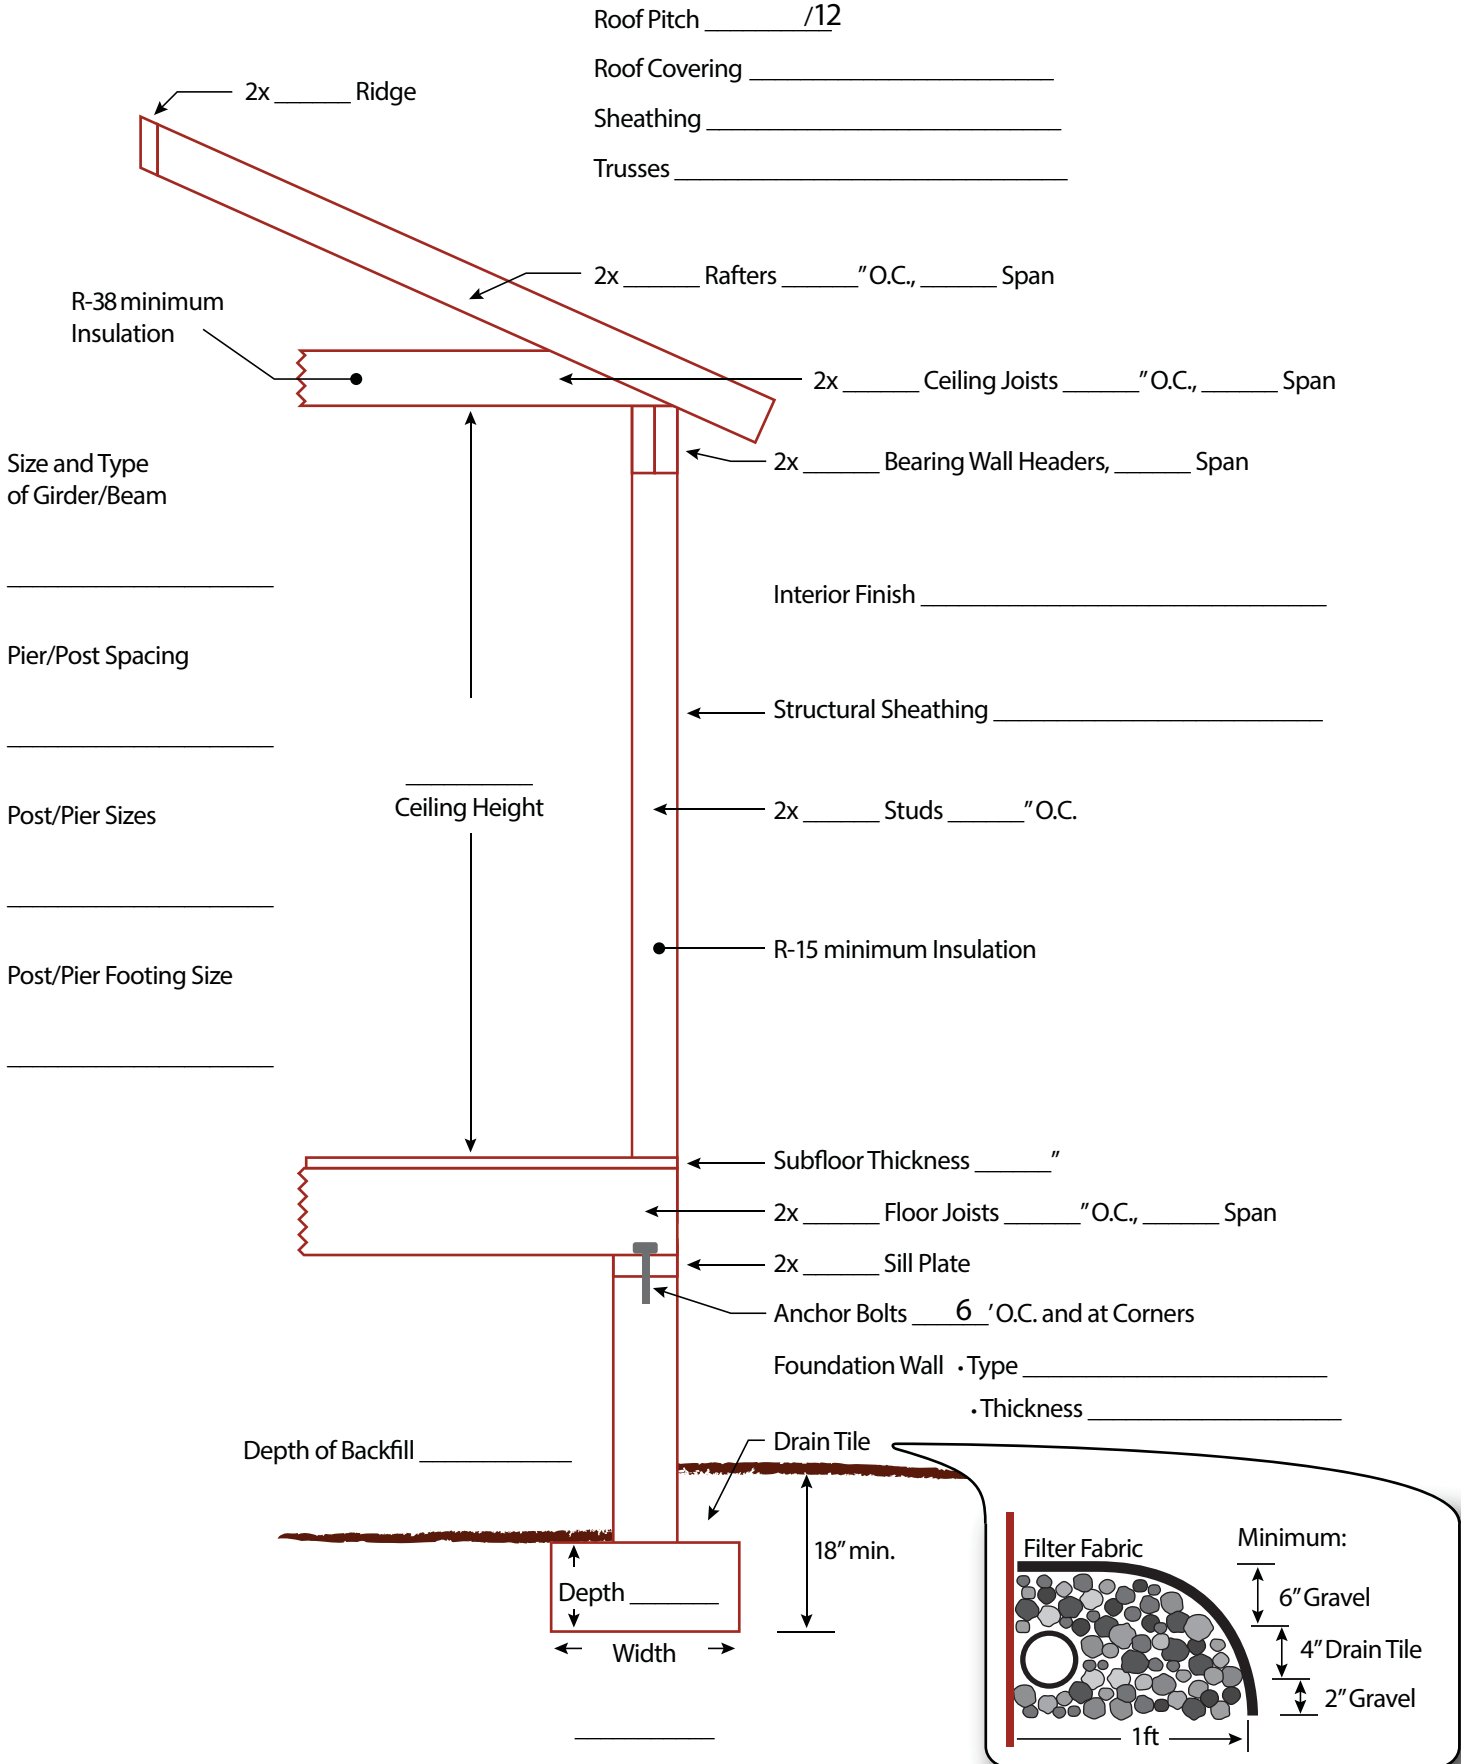

ONE STORY on SLAB

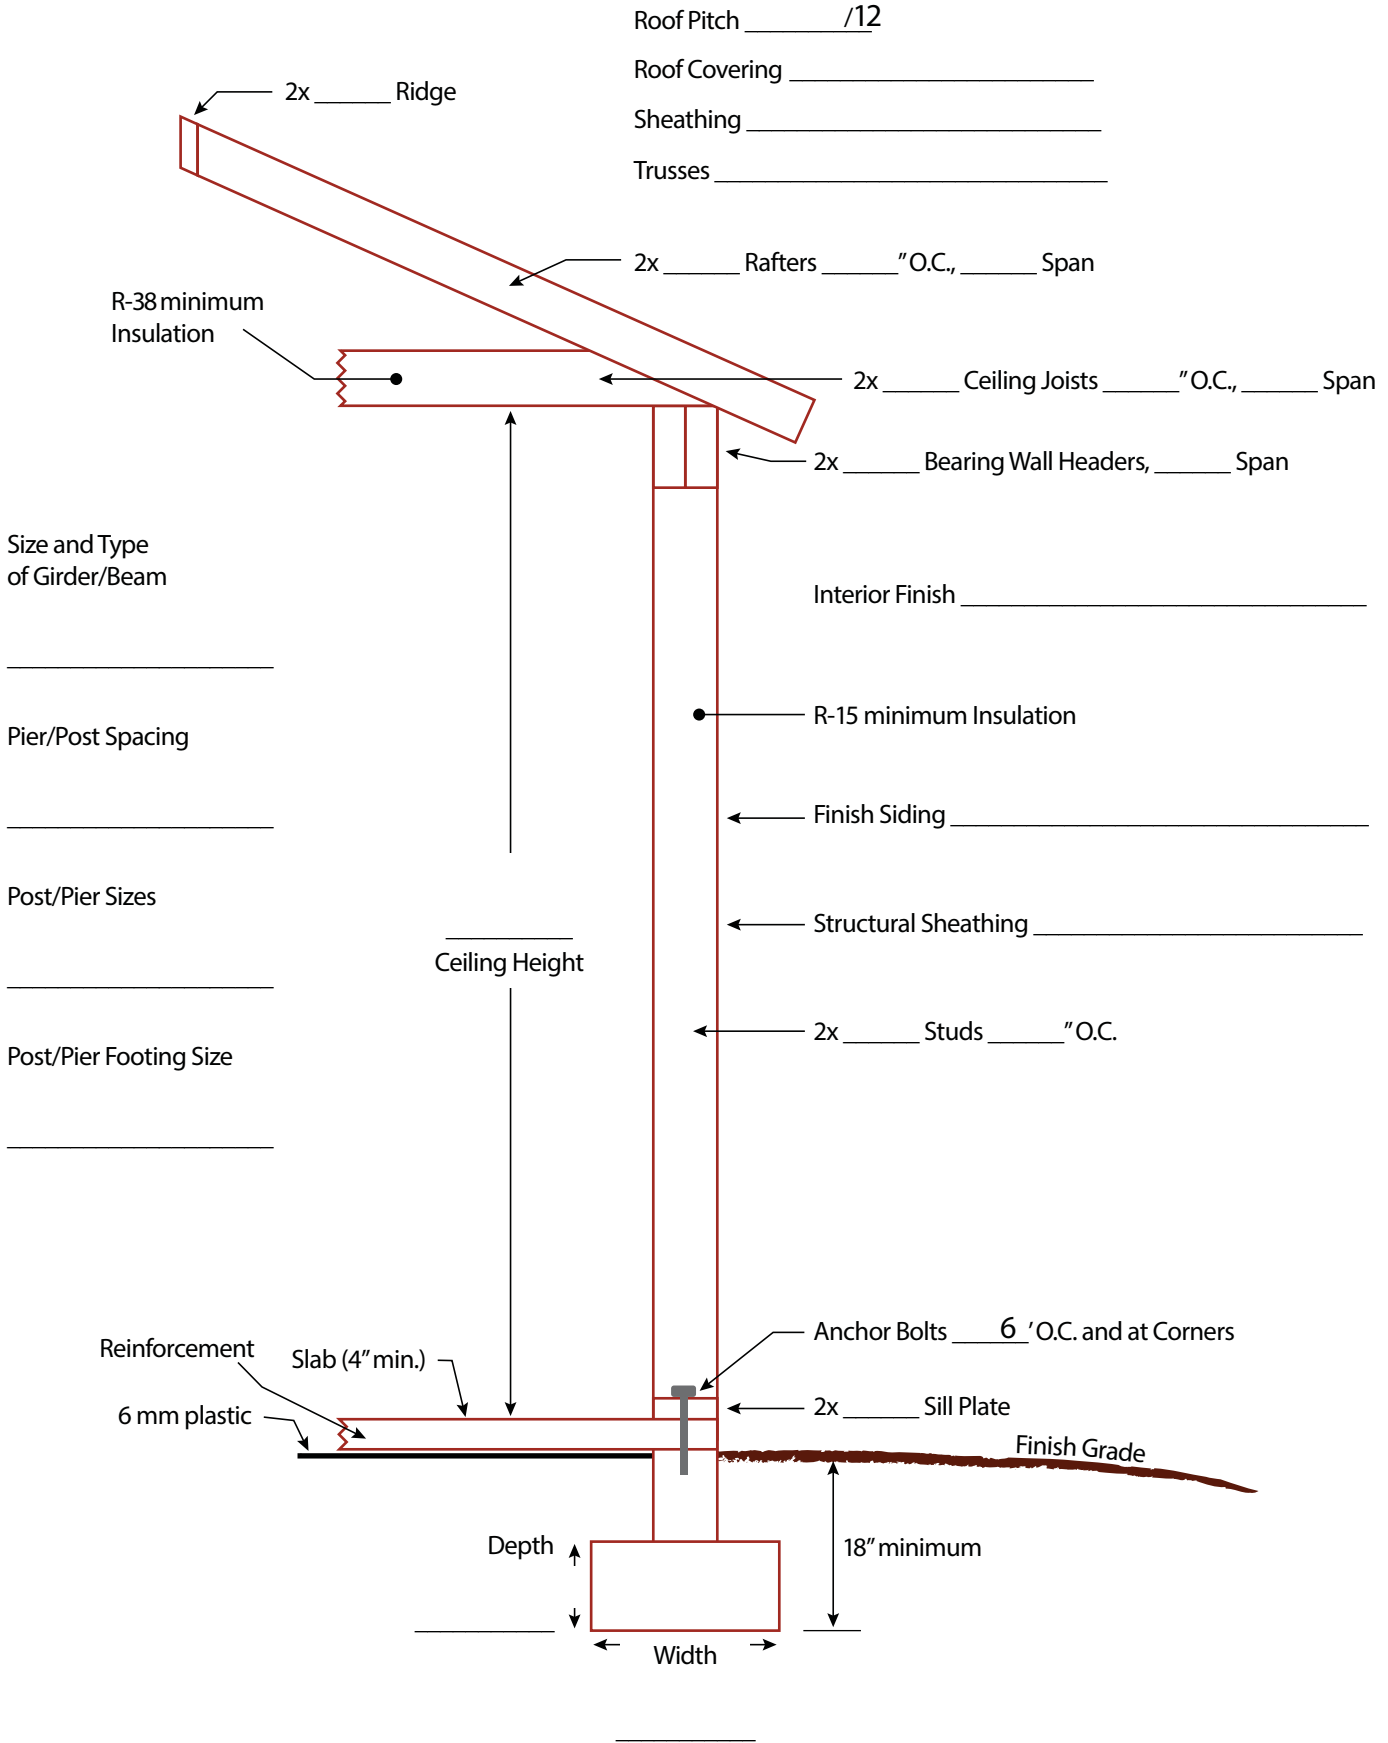

TWO STORY

